


INBOARD PROFILE

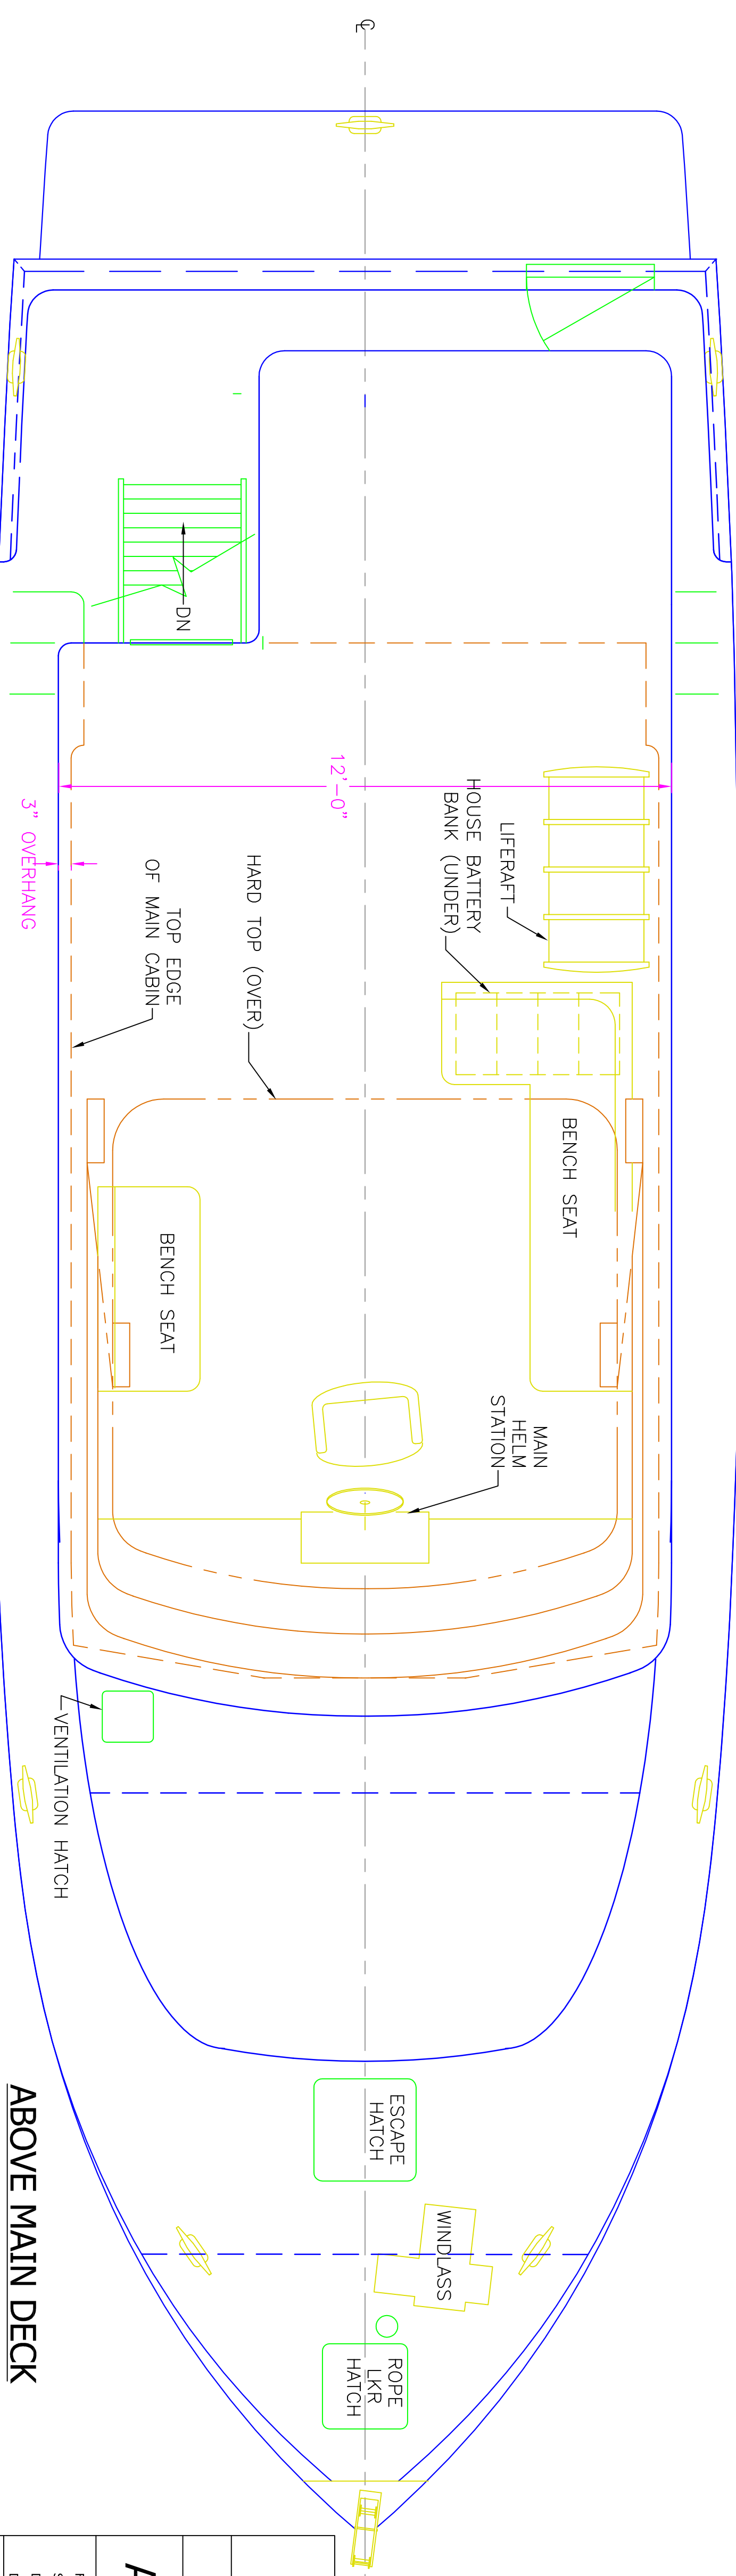

ALAN WINKLEY NAVAL ARCHITECTURE, LLC
 1367 Jacobsen Boulevard
 Bremerton, Washington 98310
 (360) 373-8361

47'-6" MOTOR YACHT
ARRGT & INBD PROFILE

FOR: DR. CARL KINGX
 SCALE: 1/2" = 1'-0"
 DATE: DECEMBER 31, 2008
 DRAWN BY: ALAN WINKLEY, P.E.

DWG No. **4408-1** REV **A** SHEET 2 / 2